




PROPOSED FIRST FLOOR PLAN

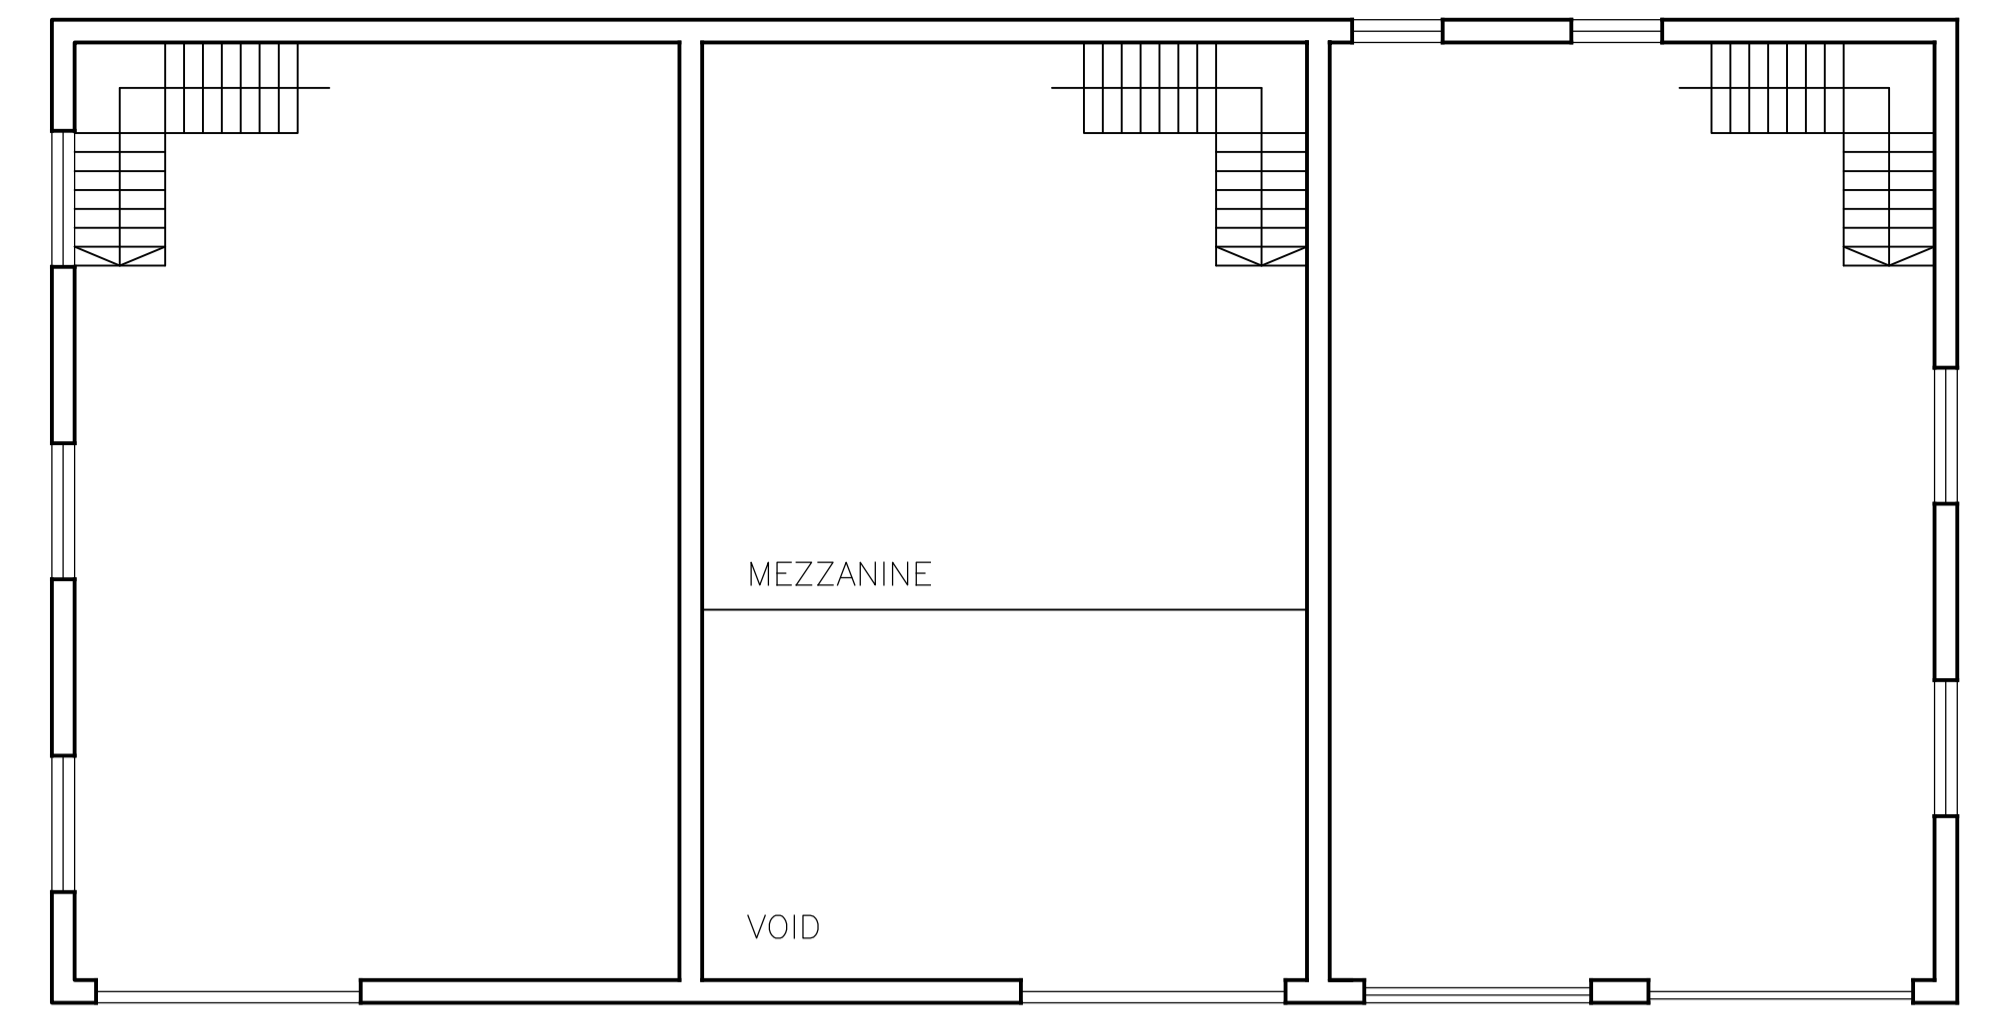


PROPOSED FIRST FLOOR PLAN 15 - 18 AND 18 - 20

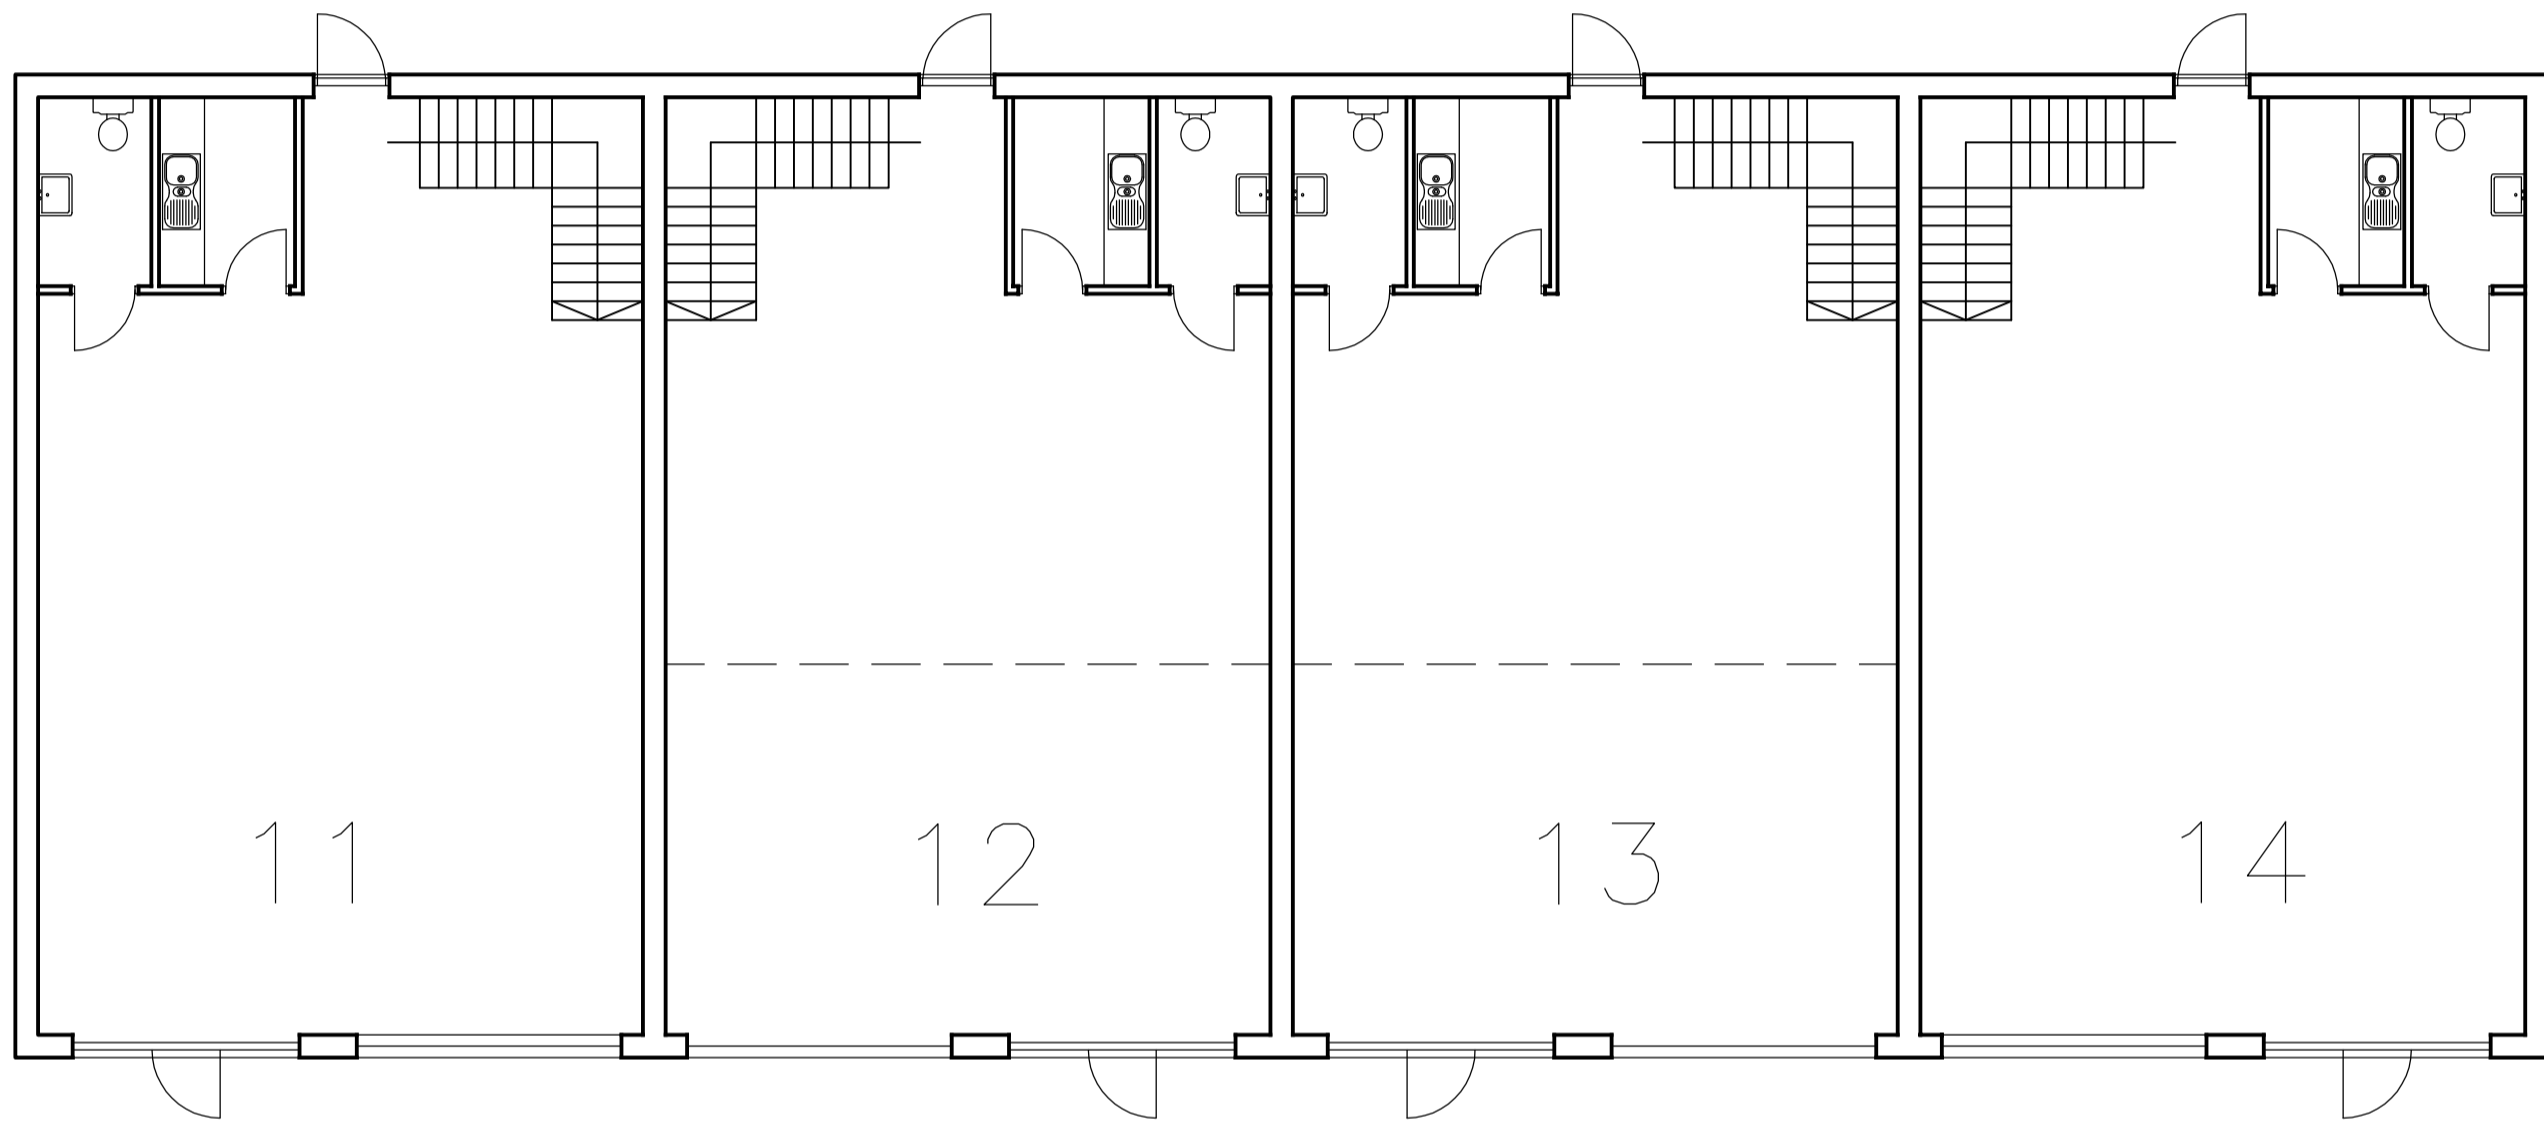


PROPOSED GROUND FLOOR PLAN 11 - 14

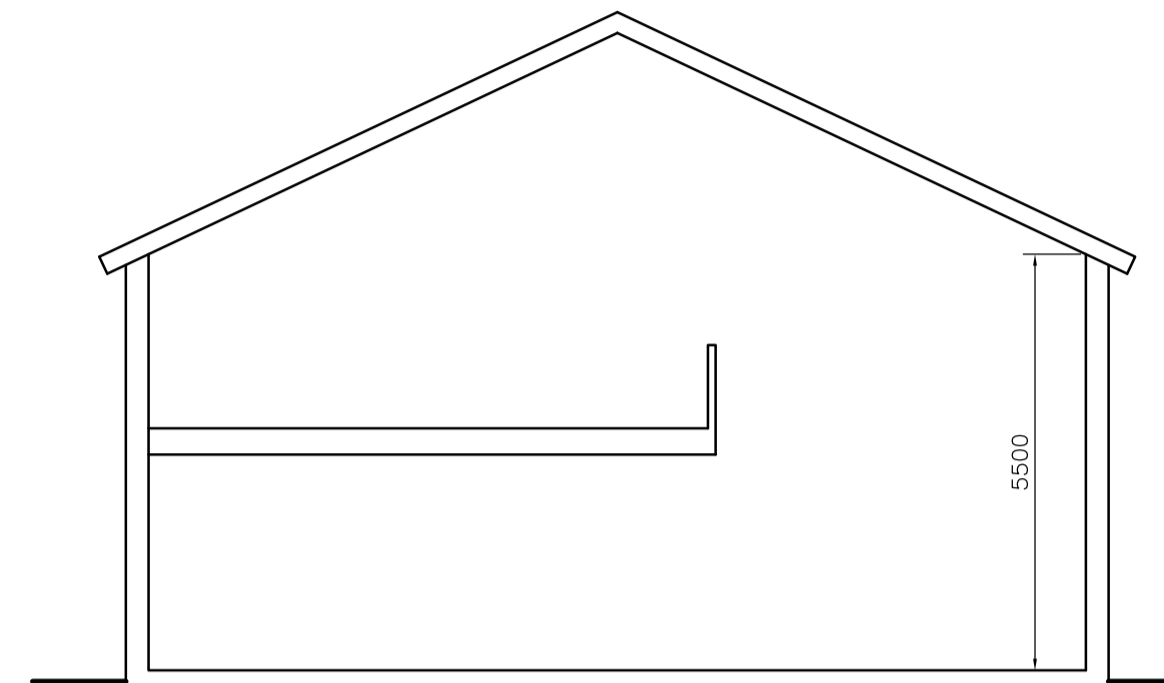

PROPOSED SECTION

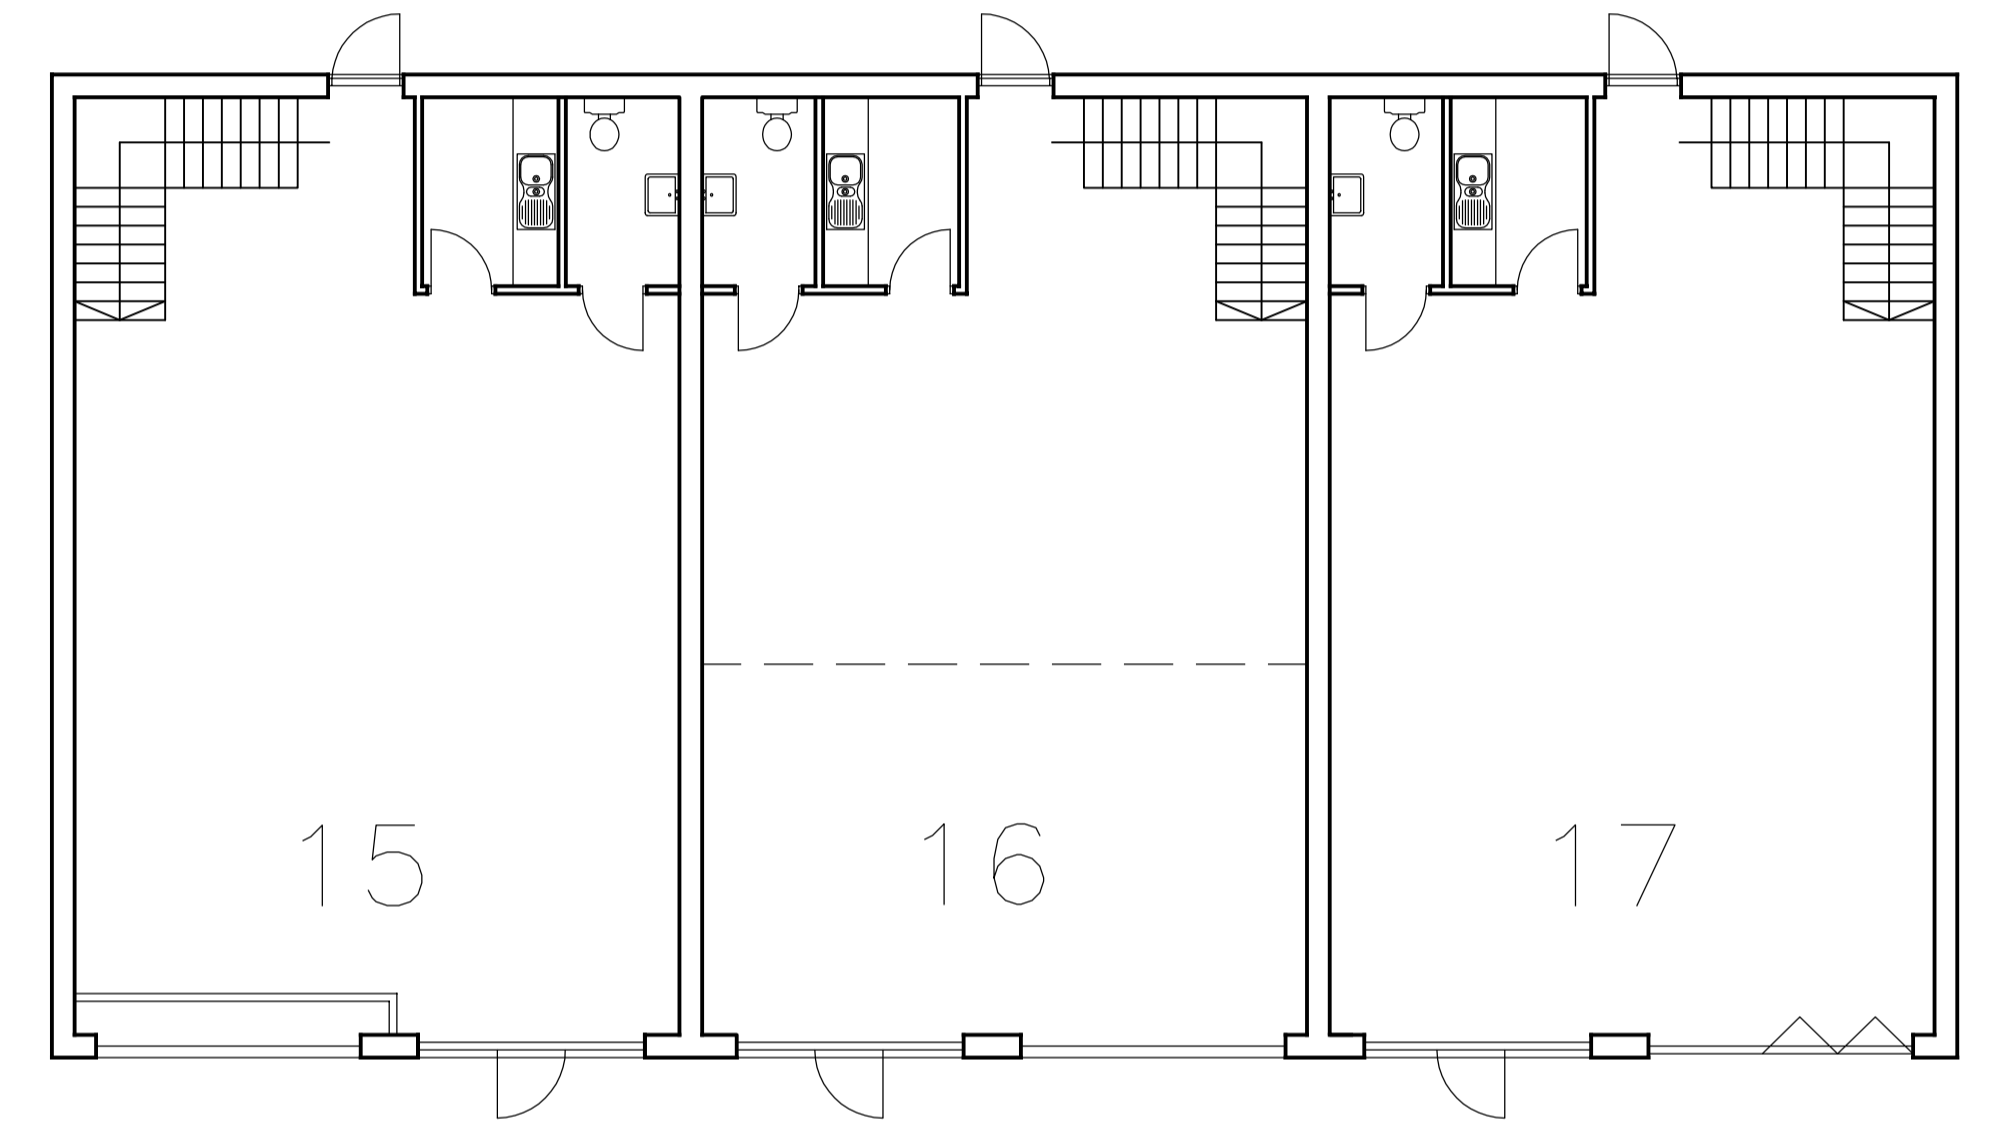

PROPOSED GROUND FLOOR PLAN 15 - 17

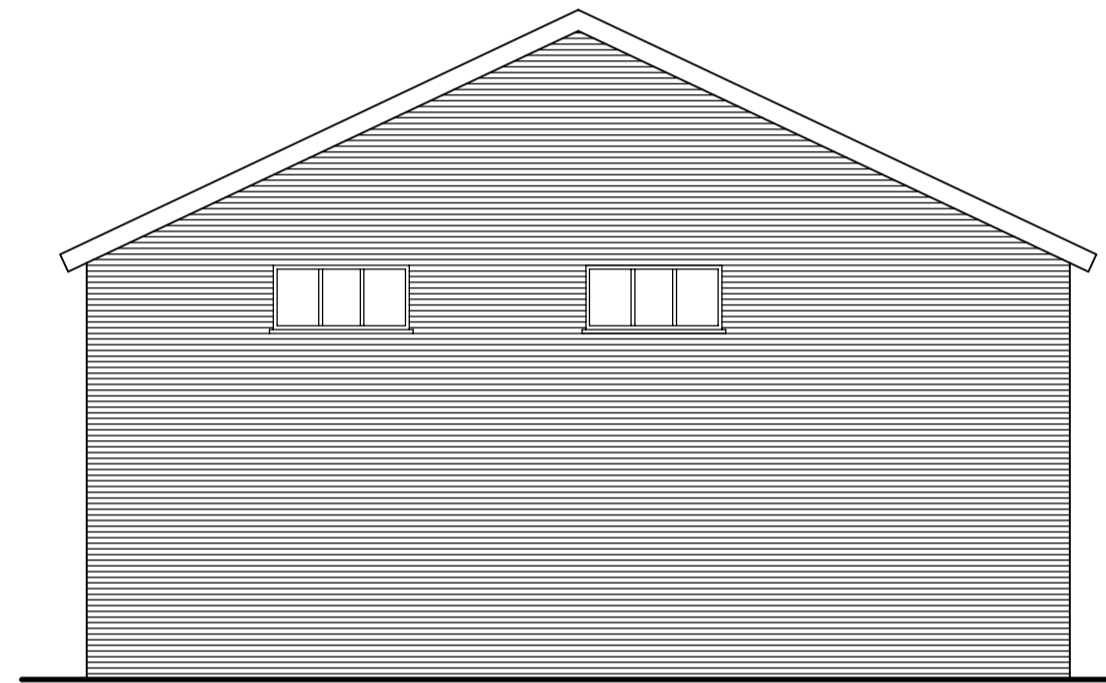

PROPOSED SIDE ELEVATION (17)




PROPOSED FRONT ELEVATION




PROPOSED SIDE ELEVATION




PROPOSED FRONT ELEVATION

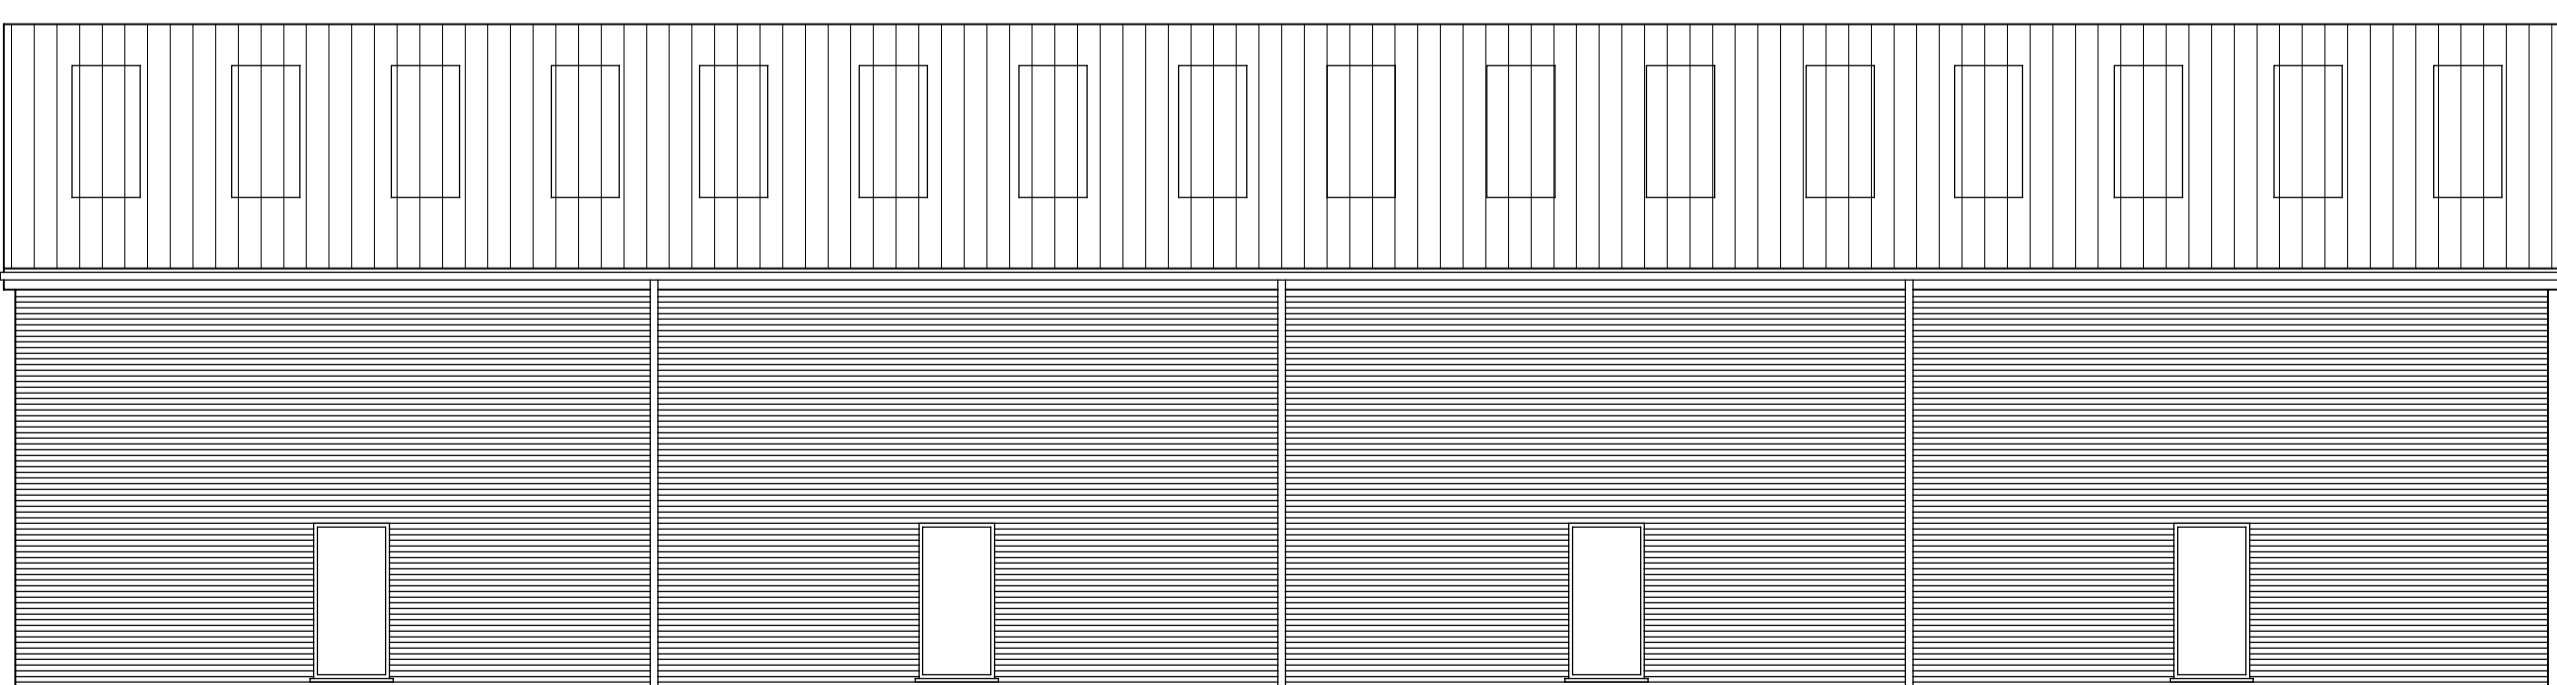

PROPOSED REAR ELEVATION

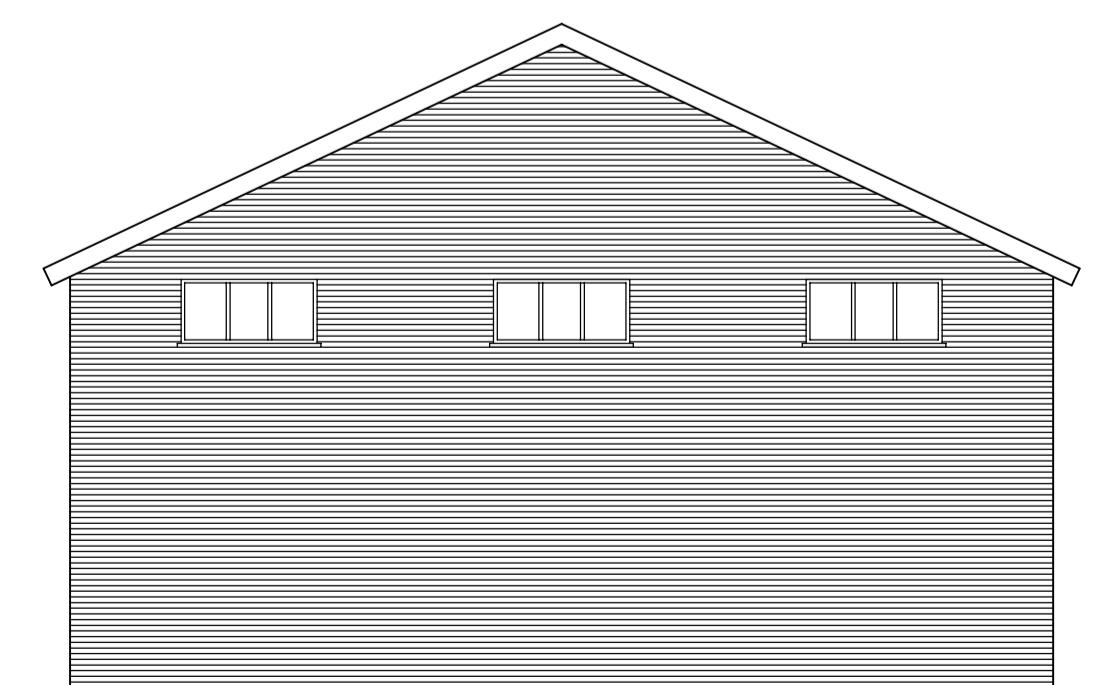

PROPOSED SIDE ELEVATION

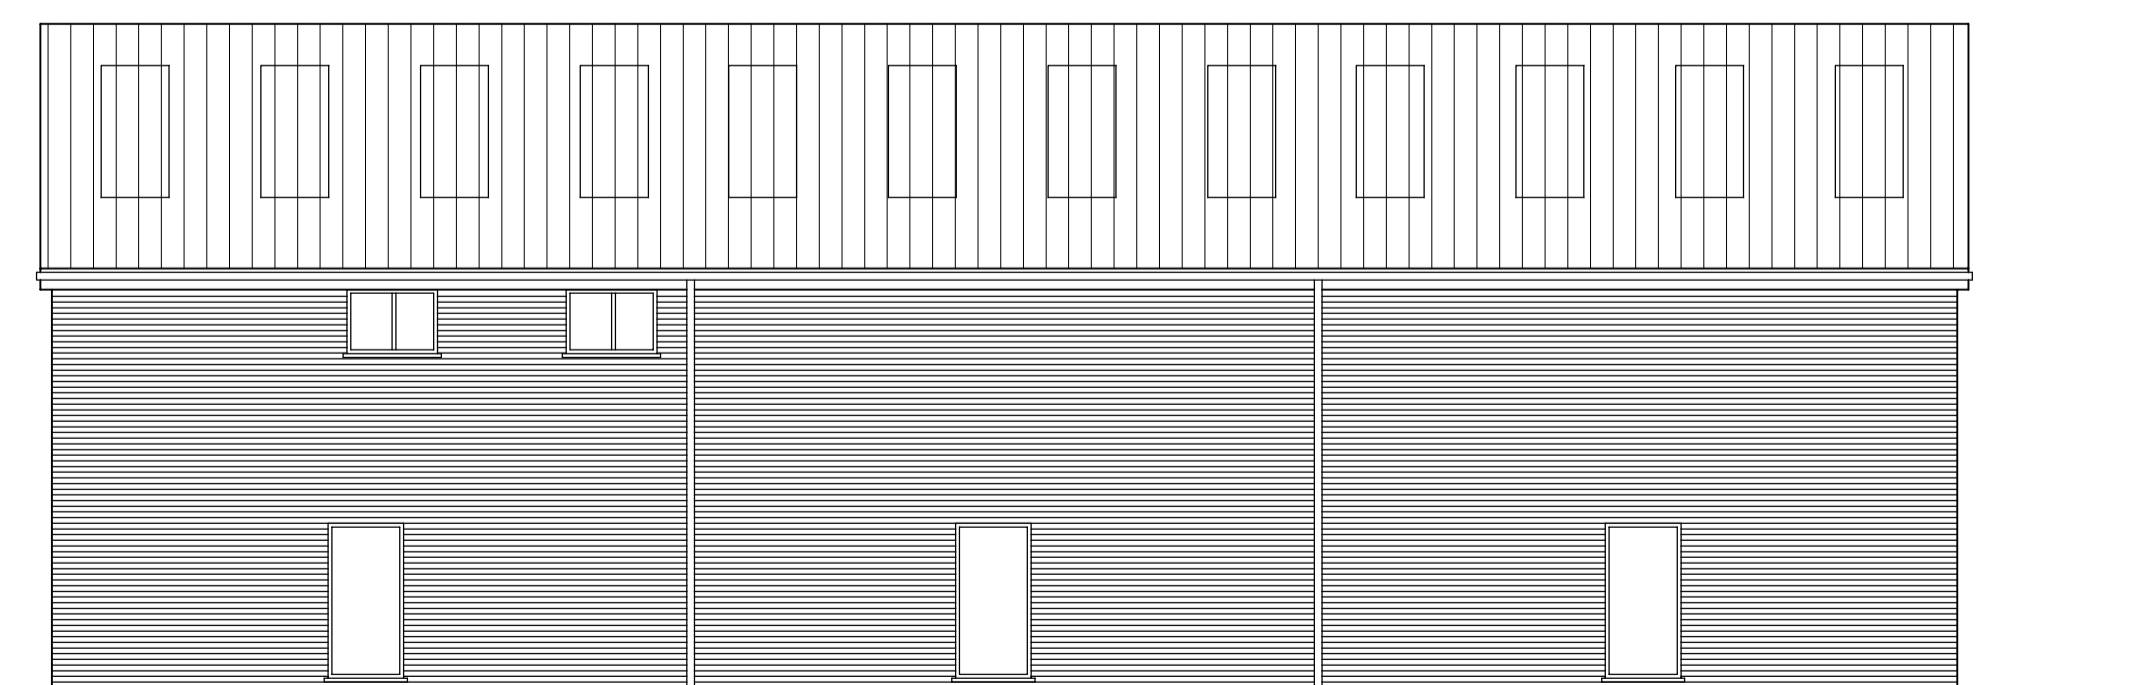

PROPOSED REAR ELEVATION

100m	50m	0	1:2500
50m	25m	0	1:1250
20m	10m	0	1:500
8m	4m	0	1:200
4m	2m	0	1:100
2m	1m	0	1:50

DESIGN AND BUILD PROJECTS LTD UNIT 7, SELBY BARN DUNCOTE NORTHANTS NN12 8AL Tel: 01327 353975	Project Name and Address	Date
	PHASE 2 INDUSTRIAL UNITS APOLLO OFFICE PARK WROXTON	04/16
	Scale	1/100
	Title	PLANS AND ELEVATIONS
	Dwg. no	A1 SHEET