


PROPOSED FIRST FLOOR PLAN

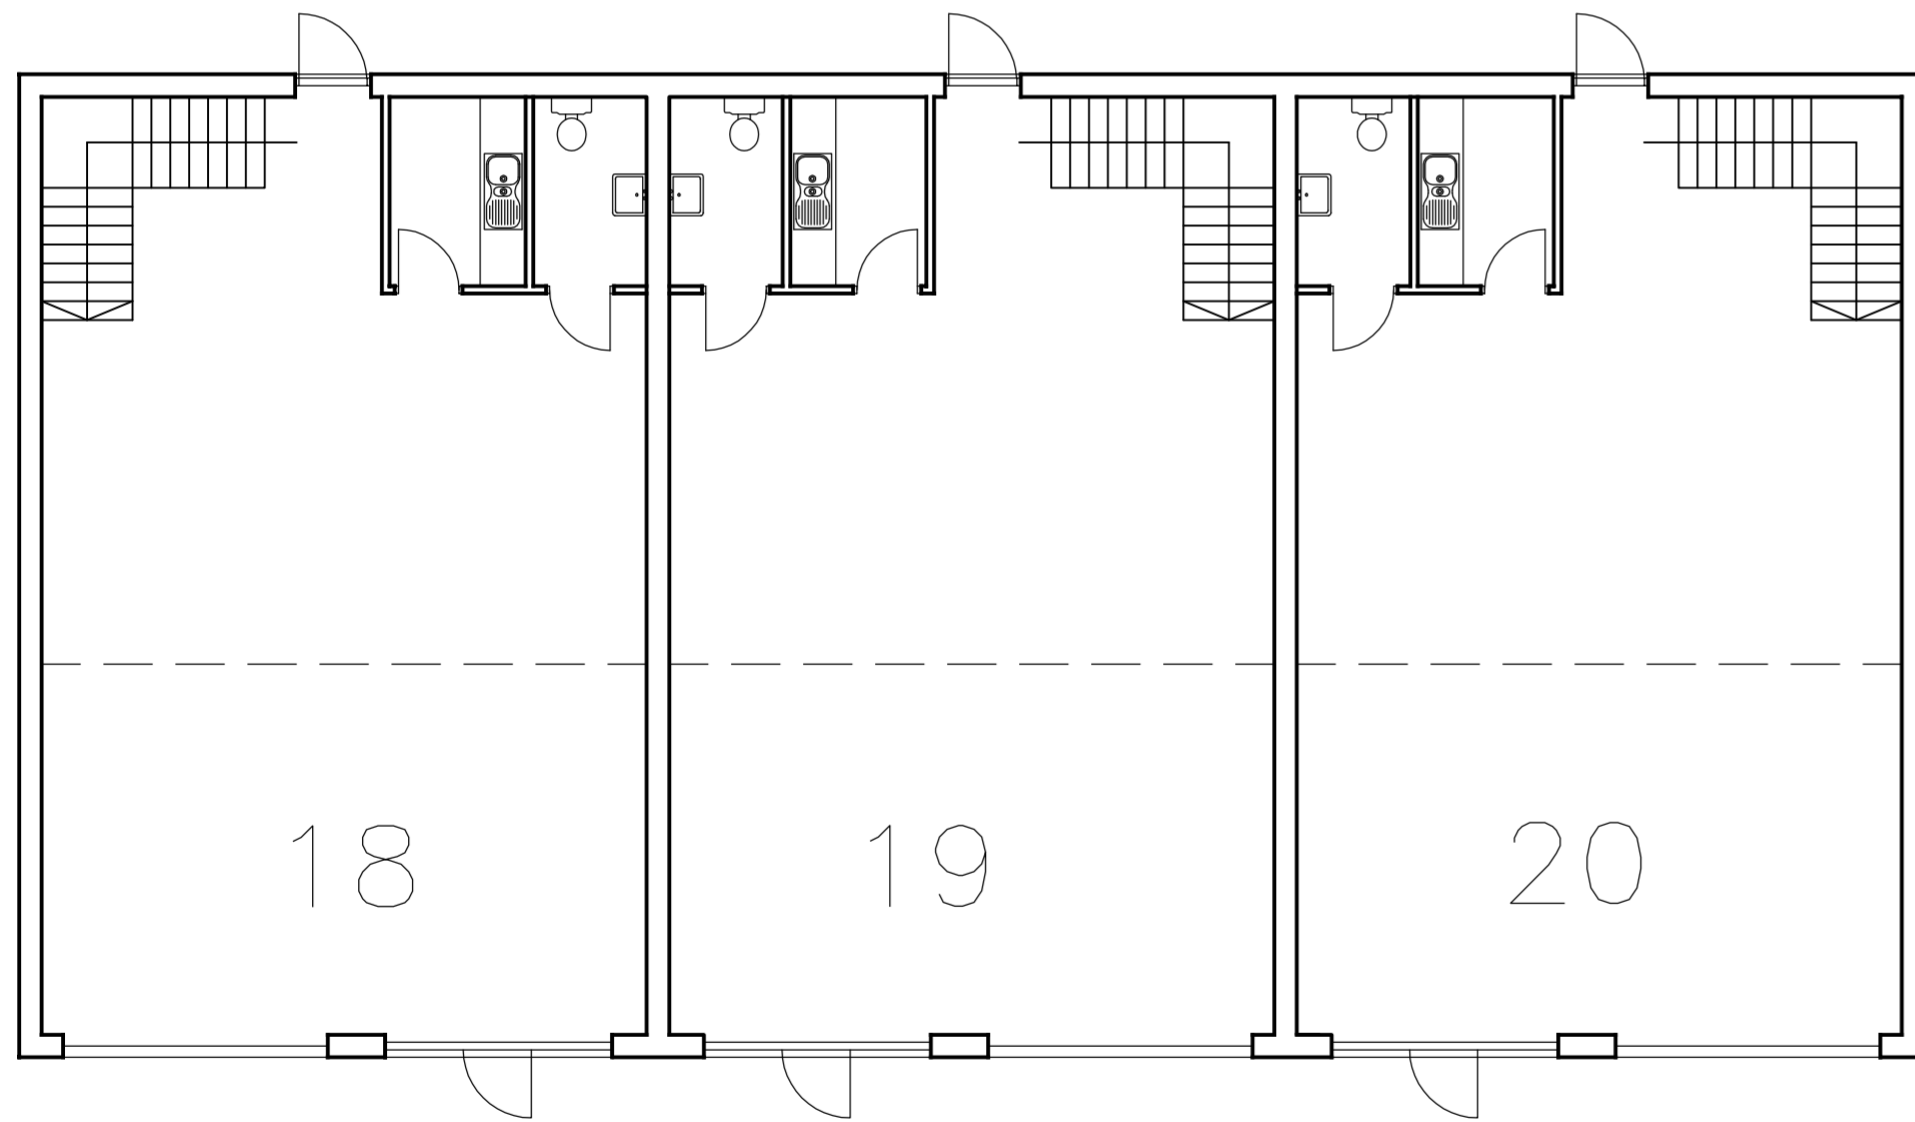


PROPOSED GROUND FLOOR PLAN

100m	50m	0	1:2500
50m	25m	0	1:1250
20m	10m	0	1:500
8m	4m	2m	1:200
4m	2m	1m	1:100
2m	1m	0.5m	1:50



PROPOSED FRONT ELEVATION

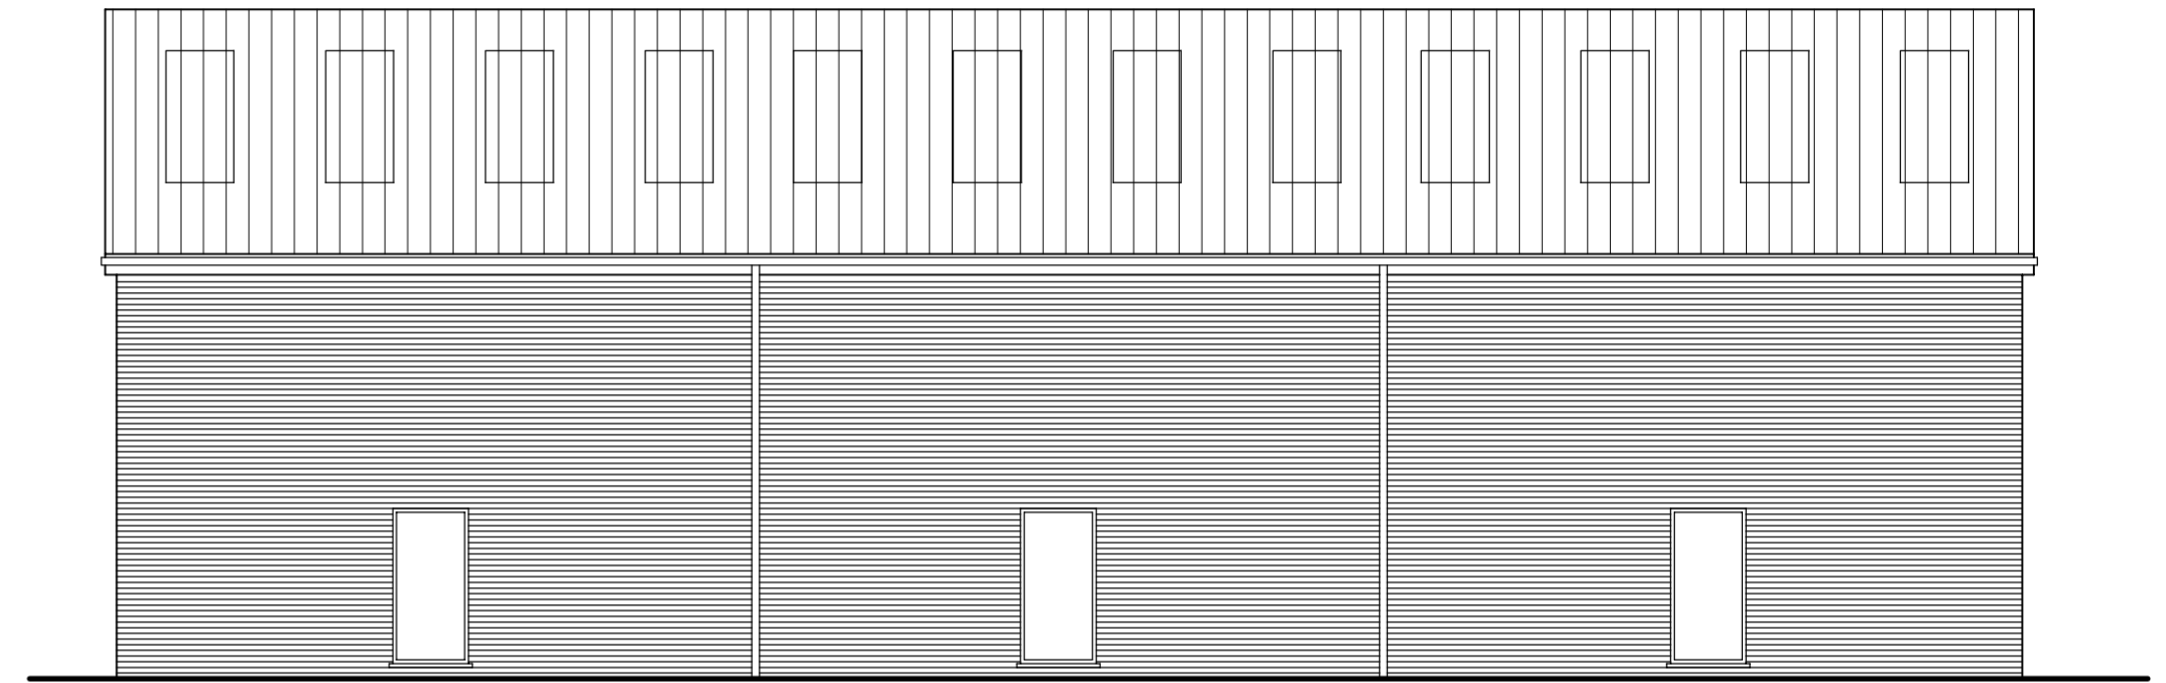

PROPOSED REAR ELEVATION



PROPOSED SIDE ELEVATION



PROPOSED SIDE ELEVATION

**DESIGN AND BUILD PROJECTS LTD**  
 UNIT 7, SELBY BARNES  
 DUNCOTE  
 NORTHANTS  
 NN12 8AL  
 Tel: 01327 353975

Project Name and Address  
 PHASE 2  
 INDUSTRIAL UNITS  
 APOLLO OFFICE PARK  
 WROXTON

Date	04/16
Scale	1/100
Title	PLANS AND ELEVATIONS 18 19 20
Dwg. no	3120/03 C 2